

KEY:

- Proposed bus lanes
- Possible future bus route
- Exclusive PT right of way
- Existing bus lane
- Bus stop
- Proposed Bus network
- Points of Interchange
- Cars & Taxis
- Mixed traffic

Junctions with traffic priority for buses

- Proposed conversion to signal controlled junction
- Existing signalised roundabout
- Signalised

Client
Milton Keynes City Council and
English Partnerships

Project
Milton Keynes Public Transport Vision


Figure 8.1: Central Milton Keynes strategy

Design:	Drawn:
Checked:	Scale:
Approved:	Date:

FABER MAUNSELL
AN AECOM COMPANY

Merton House
Upper Marlborough Road
St Albans, HERTS, AL1 3JF
Tel: 0333 2754 5784
Tel: 0333 2754 5700
www.fabermaunsell.com

DWG:

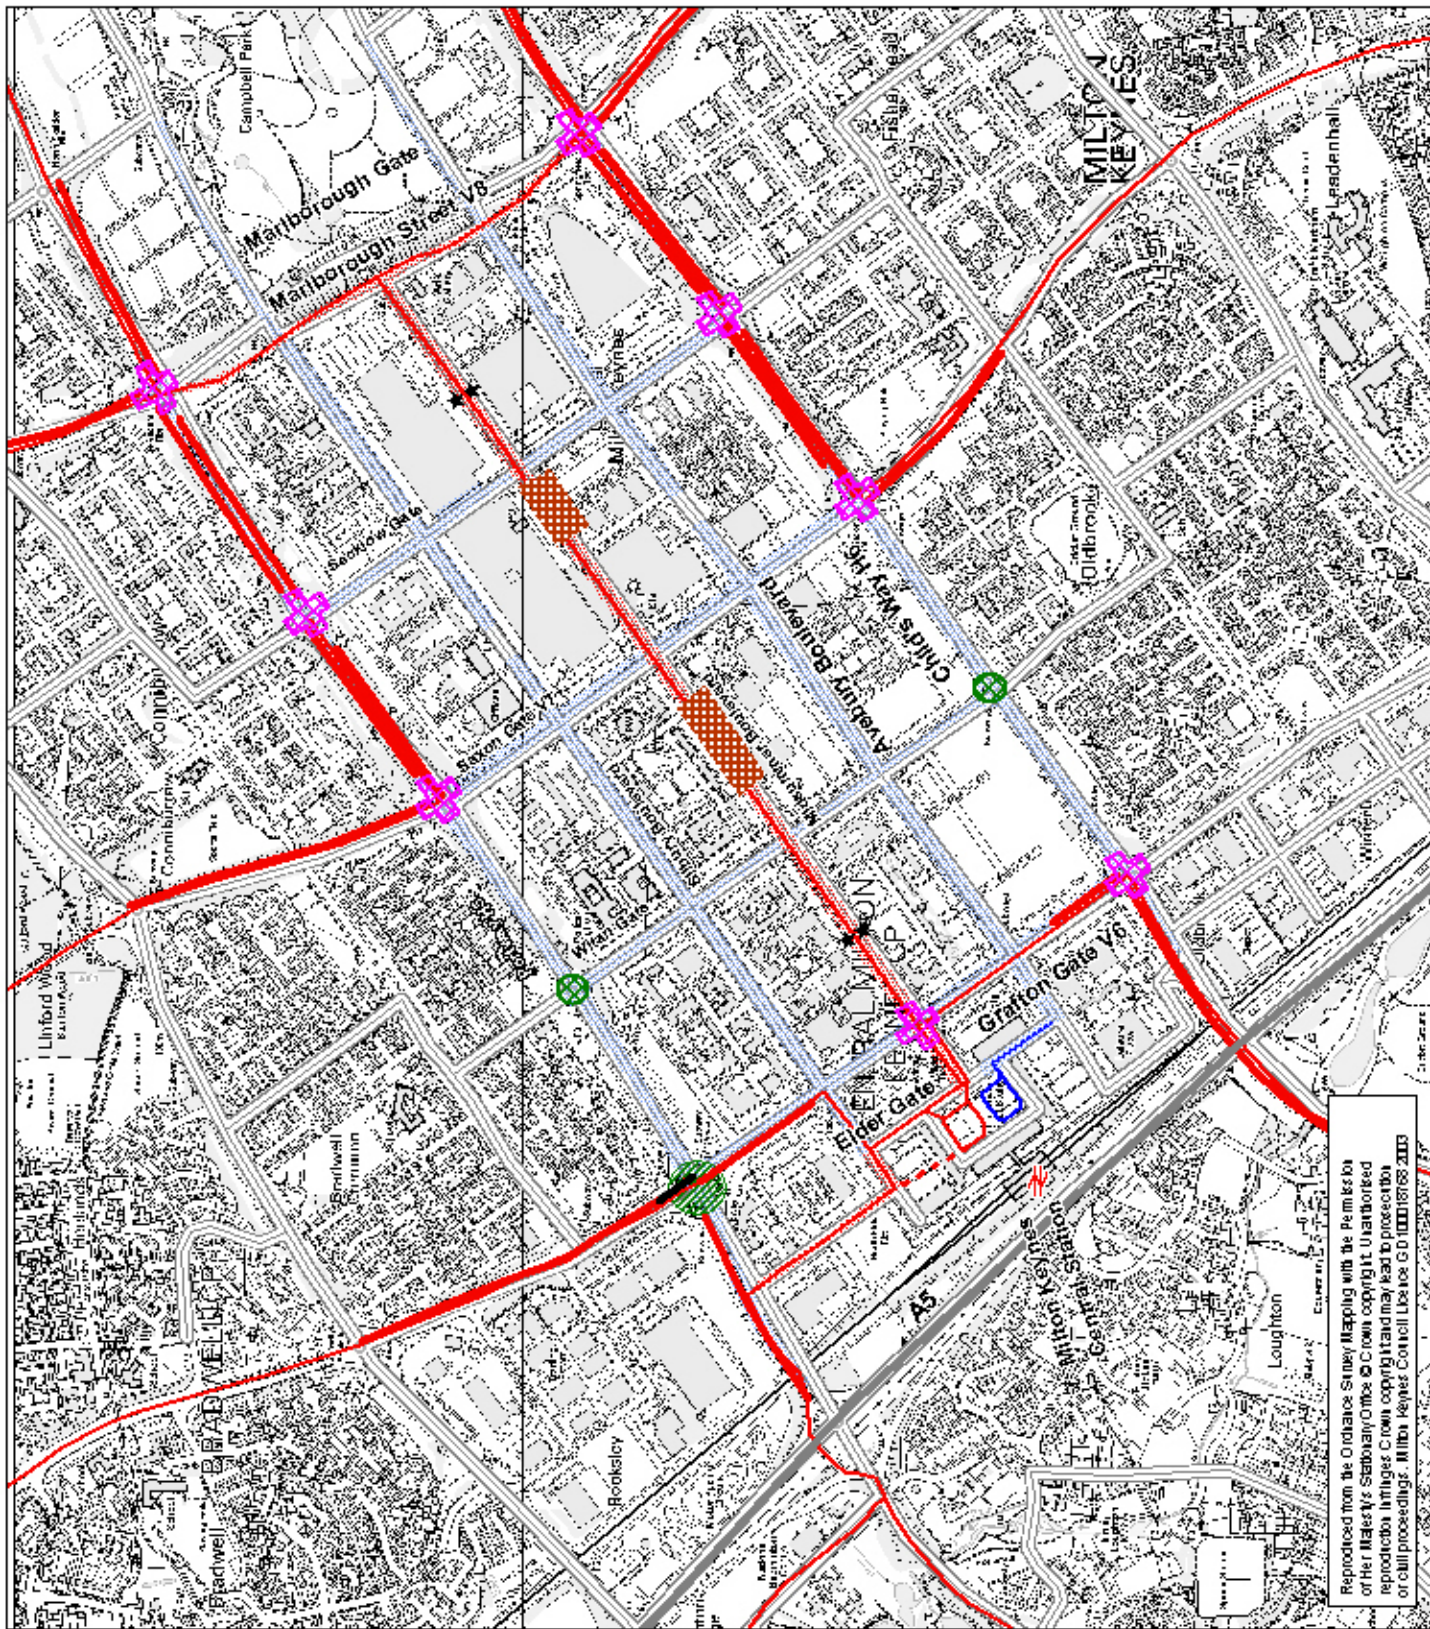

Reproduced from the Ordnance Survey Mapping with the Permission of Her Majesty's Stationary Office © Crown copyright. Unauthorised reproduction in any form or by any means, electronic, mechanical, photocopying, recording, or by any information storage and retrieval system, is prohibited. Milton Keynes Council Licence: 03/00018768 2013