


**RENDEZVOUS LAYOUT
5 STOPS EACH DIRECTION,
10 ROUTES CAPACITY**

26 METRES (+/-)

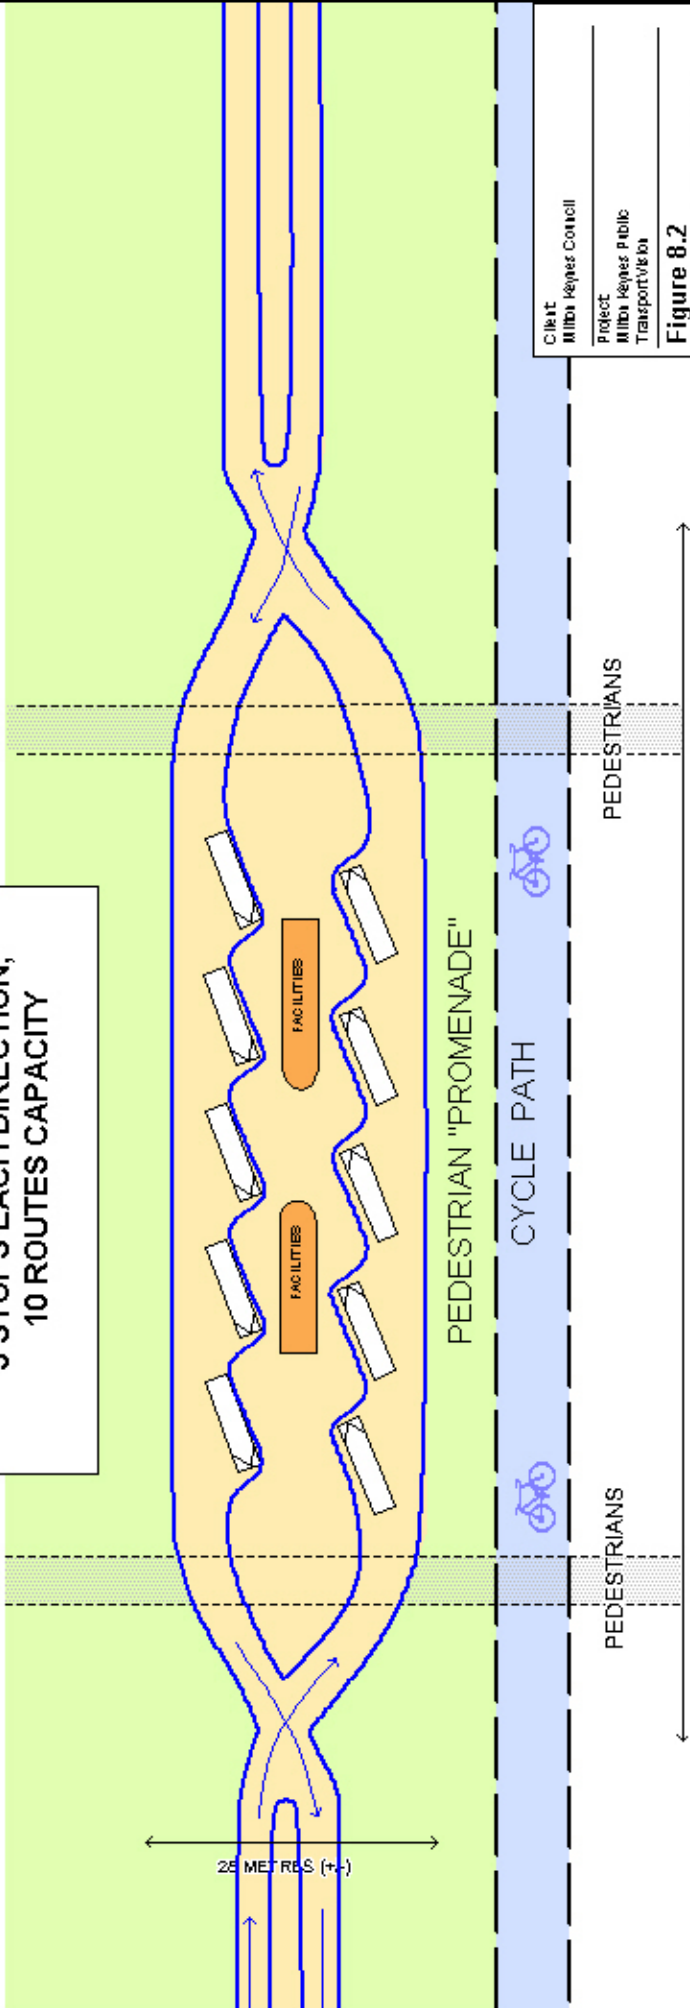

Client: Milton Keynes Council
Project: Milton Keynes Public Transport Vision

**Figure 8.2
Rendezvous Layout on
Midsummer Boulevard**

Design:	Drawn:
Checked:	Scale:
Approved:	Date:

FABER MAUNSELL
AN AECOM COMPANY
Northcourt House
Upper Marlborough Road
St Albans, HERTS, AL1 3UJ www.fabermaunsell.com
Tel: 0333 8784 8784
Tel: 0333 8784 8700

Drawn:

Reproduced from the Ordnance Survey Mapping with the Permission of Her Majesty's Stationery Office © Crown copyright. Unauthorised reproduction infringes Crown copyright and may lead to prosecution or civil proceedings. Milton Keynes Council Licence No G5D100018768 2013